



REPRODUCED BY PERMISSION OF ORDNANCE SURVEY ON BEHALF OF HMSO. CROWN COPYRIGHT AND DATABASE RIGHT
OS DATA LICENCE EXPIRATION: OS OPENDATA
ALL RIGHTS RESERVED. LICENCE NUMBER AL10012293

LEGEND

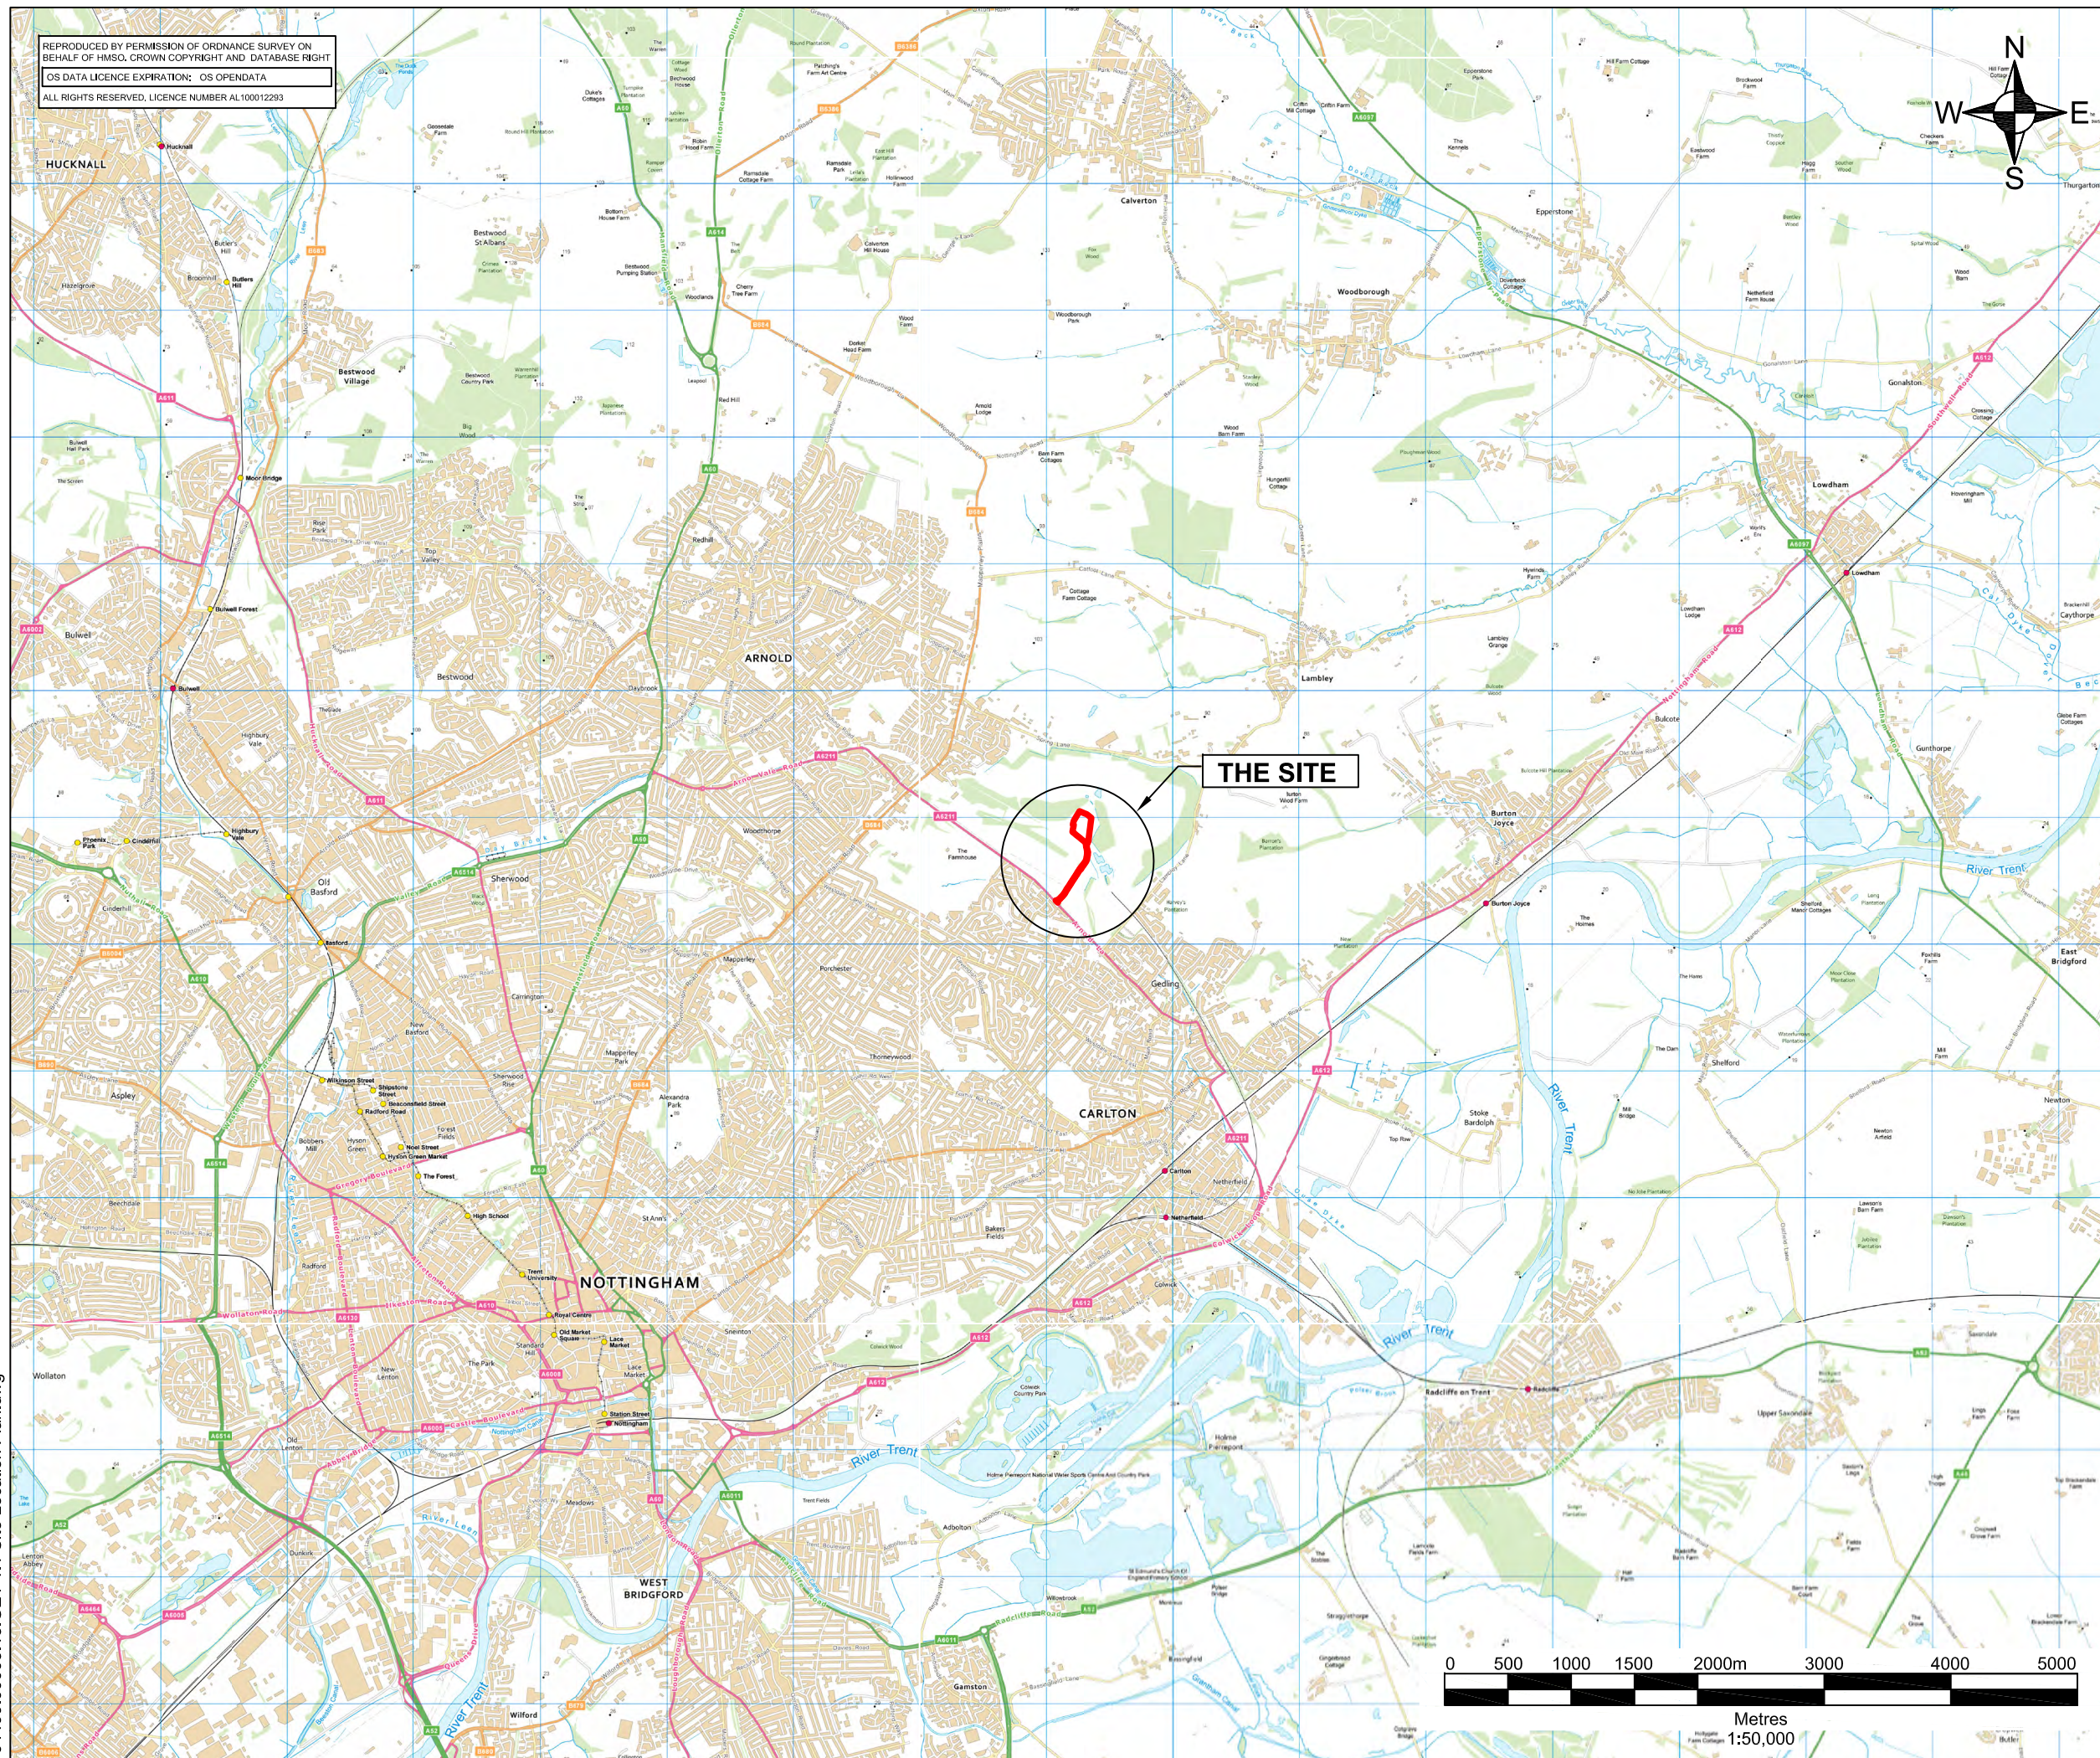

APPLICATION SITE BOUNDARY

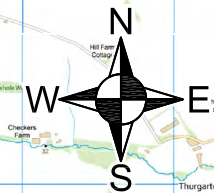

THE SITE




ASPECT HOUSE
ASPECT BUSINESS PARK
BENNERLEY ROAD
NOTTINGHAM, NG6 8WR
T: 01159 647280
F: 01159 751576
www.slrconsulting.com

GEDLING AD PLANT
PLANNING STATEMENT
SITE LOCATION PLAN

GE 1/1


Scale 1:50,000 @ A3

Date JULY 2014

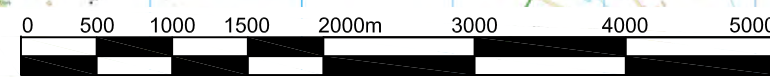

Metres
1:50,000

04499.00003.18.GE1-1.1 Site Location Plan.dwg


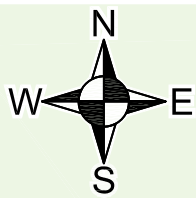



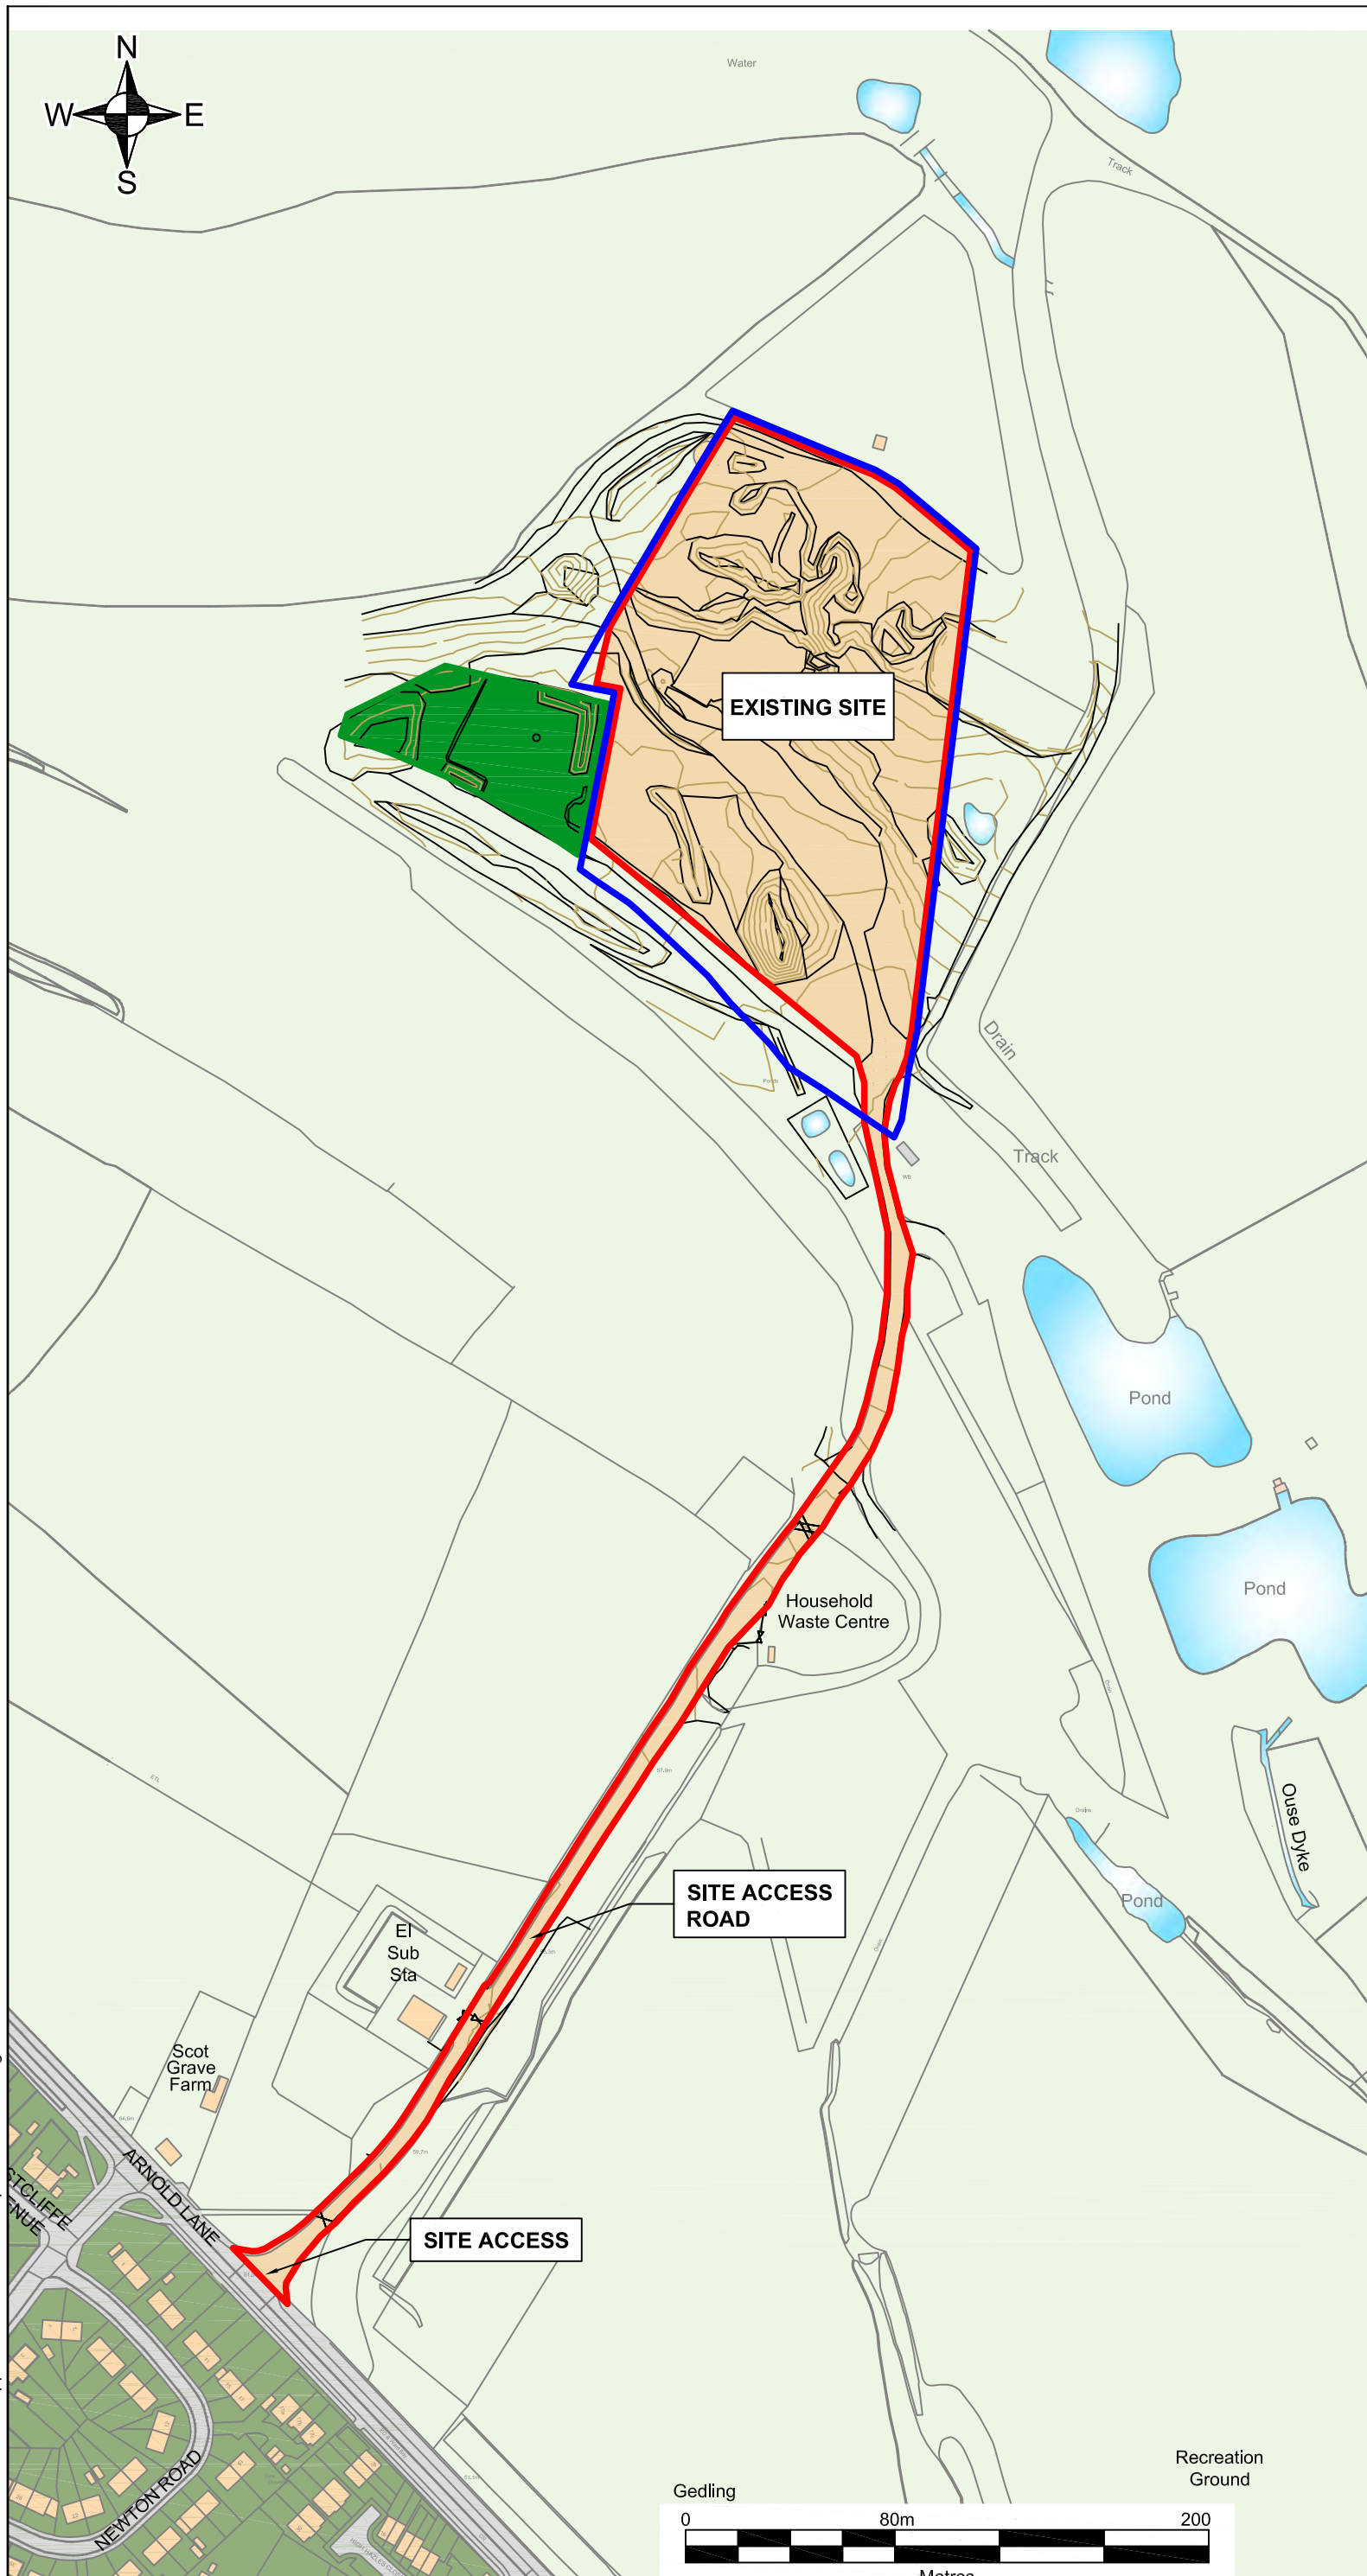
NOTES

1. SITE SURVEY CARRIED OUT BY SLR IN MARCH 2011.

REPRODUCED BY PERMISSION OF ORDNANCE SURVEY ON BEHALF OF HMSO, CROWN COPYRIGHT AND DATABASE RIGHT
OS DATA LICENCE EXPIRATION: CLIENT SUPPLIED
ALL RIGHTS RESERVED. LICENCE NUMBER AL100012293

LEGEND

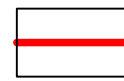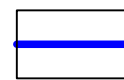-  APPLICATION SITE BOUNDARY
-  LAND IN CONTROL OF APPLICANT
-  EXISTING ENERGY DEVELOPMENT



04499.00003.18.GE2-1.0 Application and Ownership Boundaries.dwg




SLR 

ASPECT HOUSE
ASPECT BUSINESS PARK
BENNERLEY ROAD
NOTTINGHAM, NG6 8WR
T: 01159 647280
F: 01159 751576
www.slrconsulting.com

GEDLING AD PLANT
PLANNING STATEMENT
APPLICATION AND OWNERSHIP BOUNDARIES

GE 2/1

Scale 1:2500 @ A3 Date JULY 2014

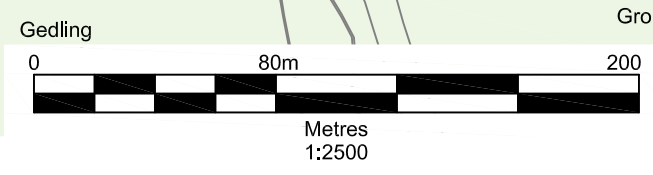

© Survey, © Crown Copyright 2013. All rights reserved. Licence number 100020448