



NOTES


1. PROPOSED SITE LAYOUT PROVIDED BY MONSEAL. FILE REF Q4577-102G, RECEIVED JUNE 2014.

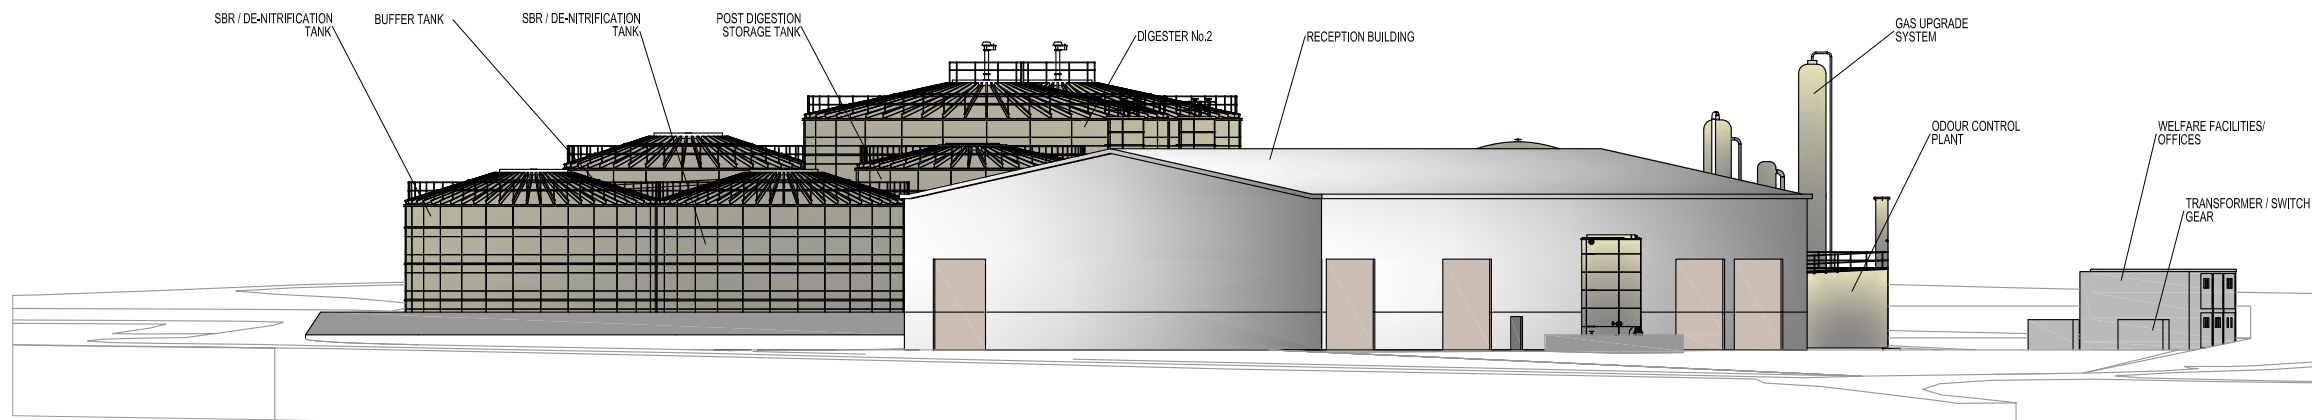


ELEVATION 'A'

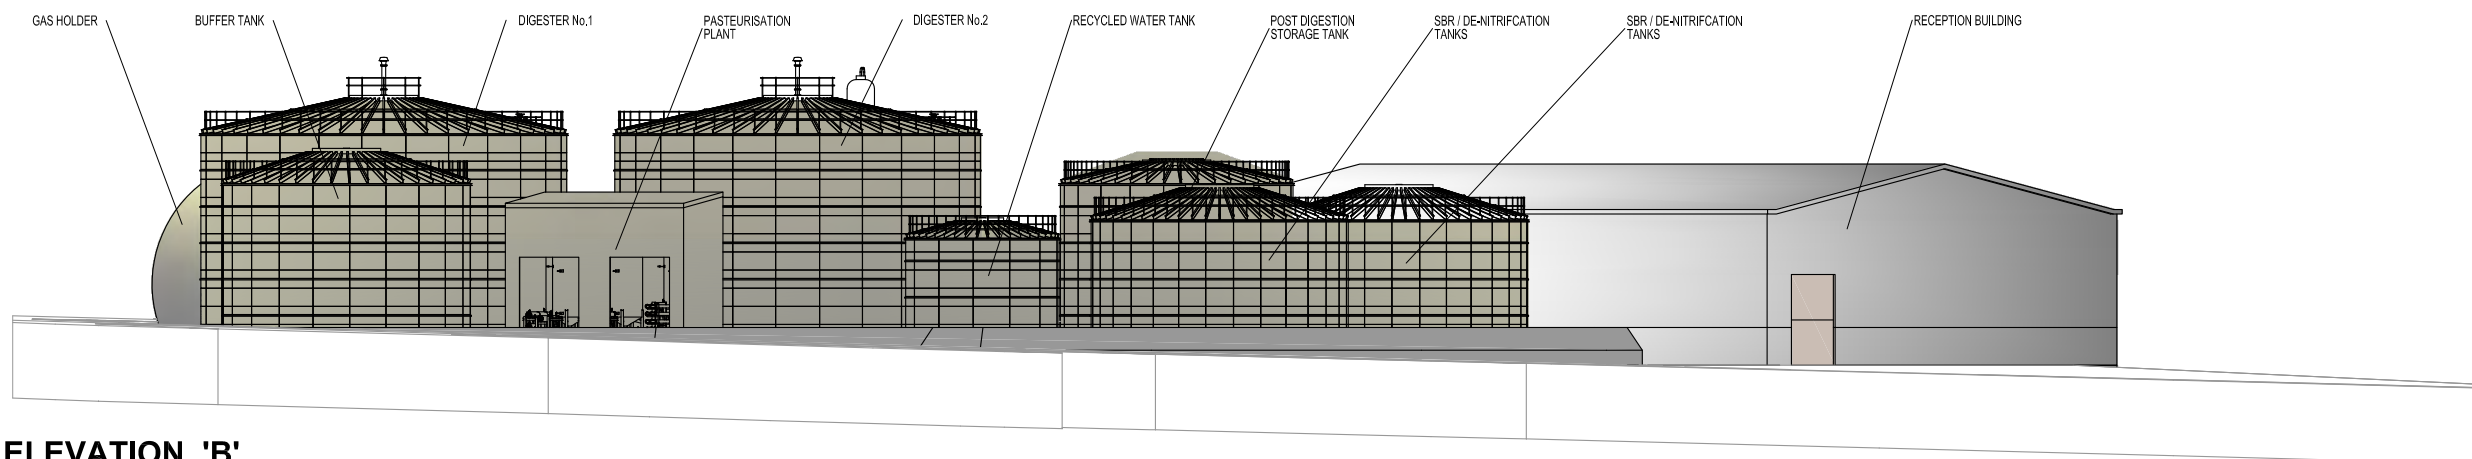


ELEVATION 'B'

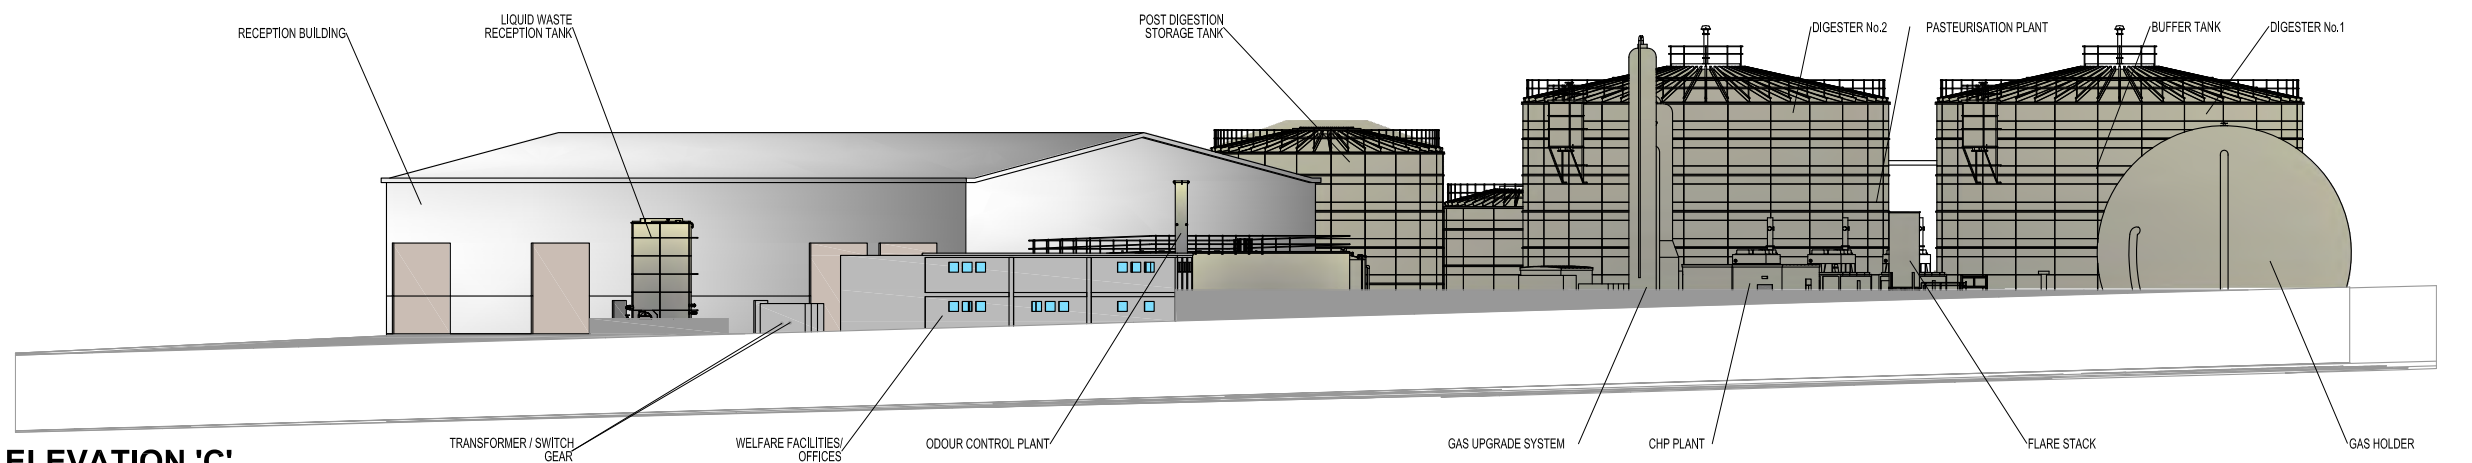

ELEVATION 'C'

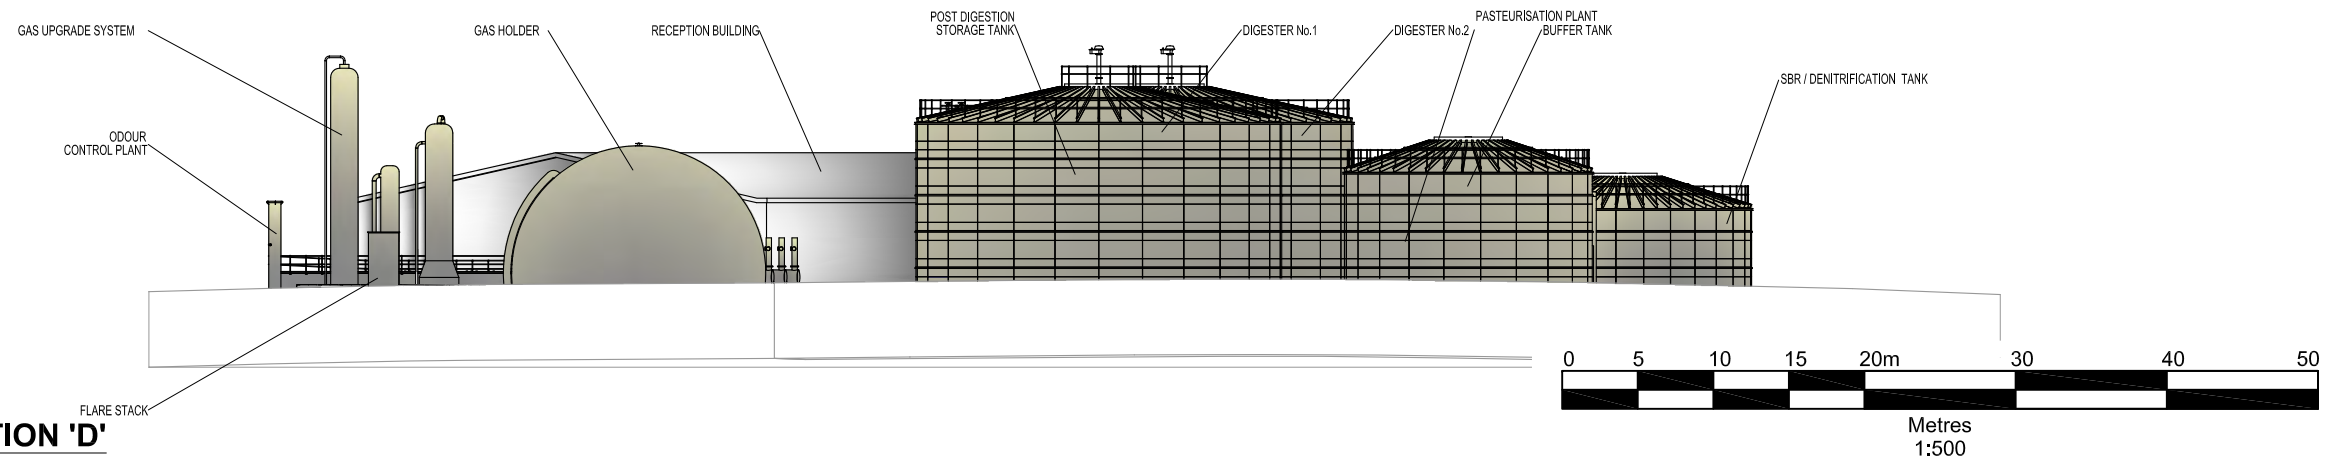

ELEVATION 'D'

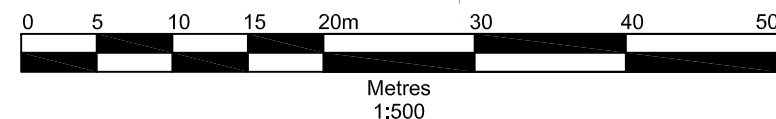

ASPECT HOUSE
ASPECT BUSINESS PARK
BENNERLEY ROAD
NOTTINGHAM, NG6 8WR
T: 01159 647280
F: 01159 751576
www.slrconsulting.com

GEDLING AD PLANT
PLANNING STATEMENT
PROPOSED ELEVATIONS


GE 3/2

Scale 1:500 @ A3

Date JULY 2014

NOTES

1. ISOMETRIC VIEW OF OVERALL SITE LAYOUT PROVIDED BY MONSEAL. FILE REF Q4577-103E, RECEIVED JUNE 2014.

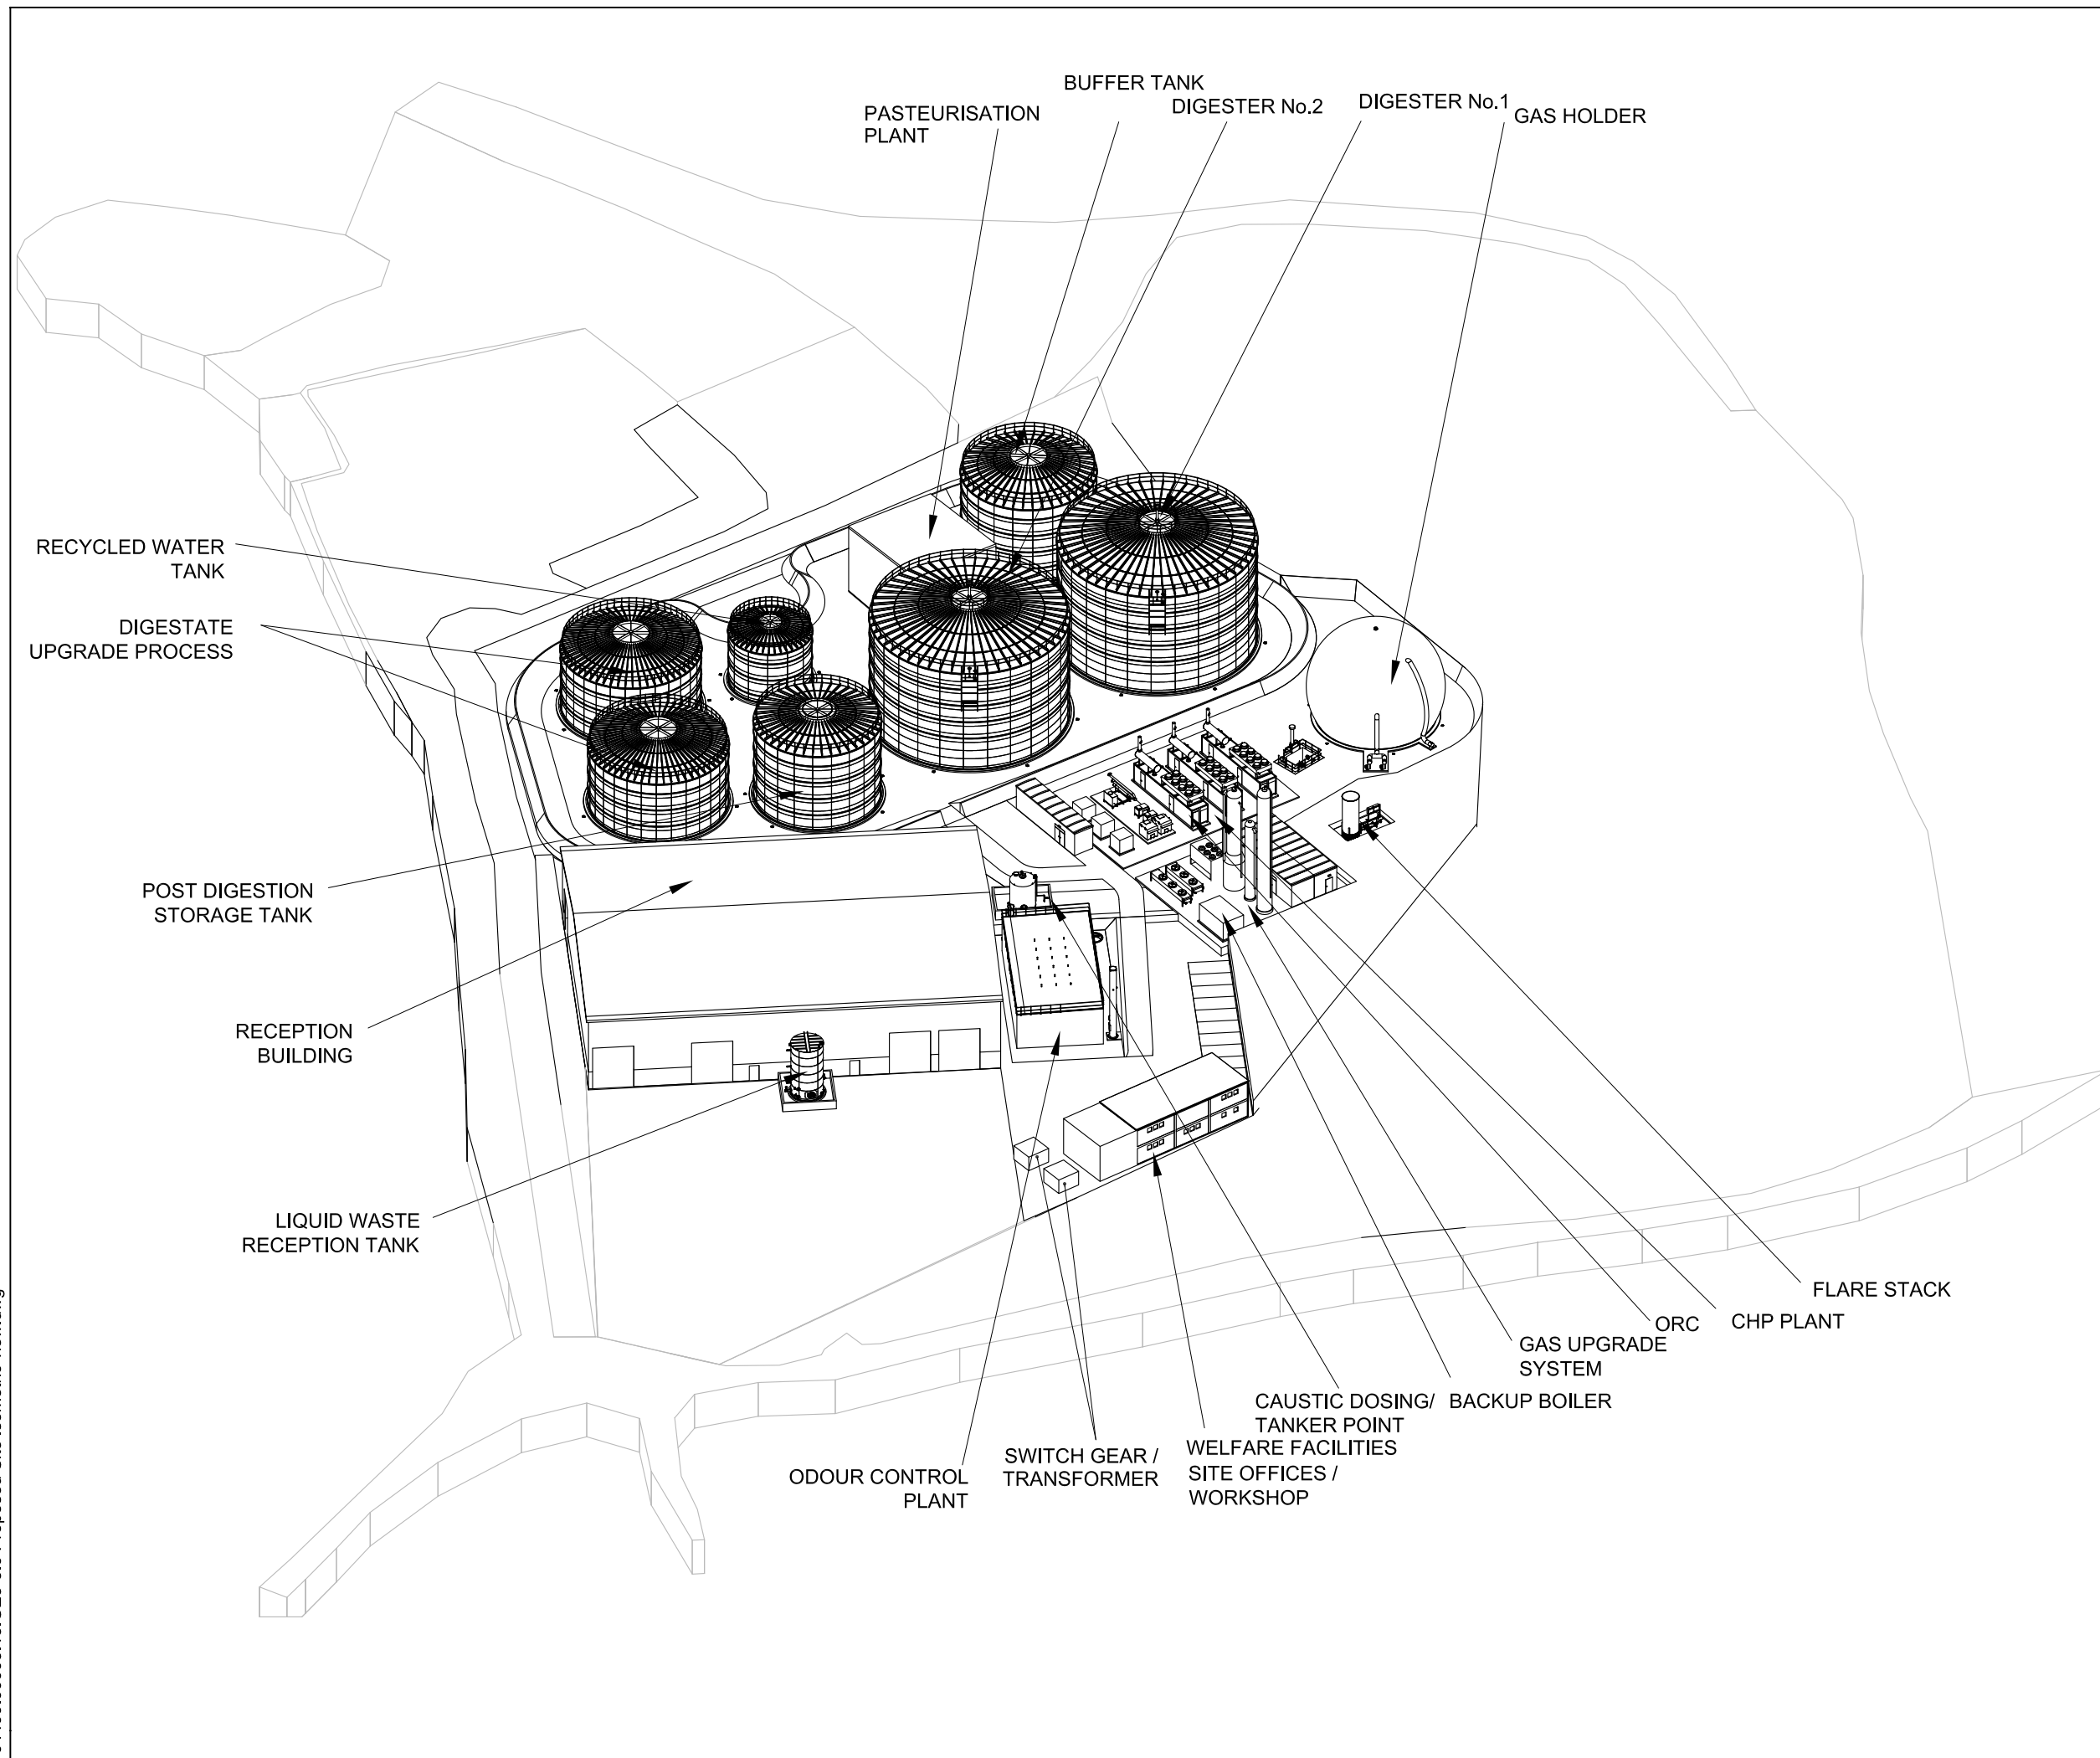

04499.00003.18.GE3-3.0 Proposed Site Isometric view.dwg



ASPECT HOUSE
ASPECT BUSINESS PARK
BENNERLEY ROAD
NOTTINGHAM. NG6 8WR
T: 01159 647280
F: 01159 751576
www.slrconsulting.com

GEDLING AD PLANT
PLANNING STATEMENT
ISOMETRIC VIEW OF
OVERALL SITE LAYOUT

GE 3/3

Scale NTS @ A3	Date JULY 2014
-------------------	-------------------